


DOOR SCHEDULE

- 8: 14'x13'-10", DRIVE THRU, ELECTRIC
- 9: 8'x10', DOCK, ELECTRIC
- 24: 8'x10', DRIVE THRU, MANUAL

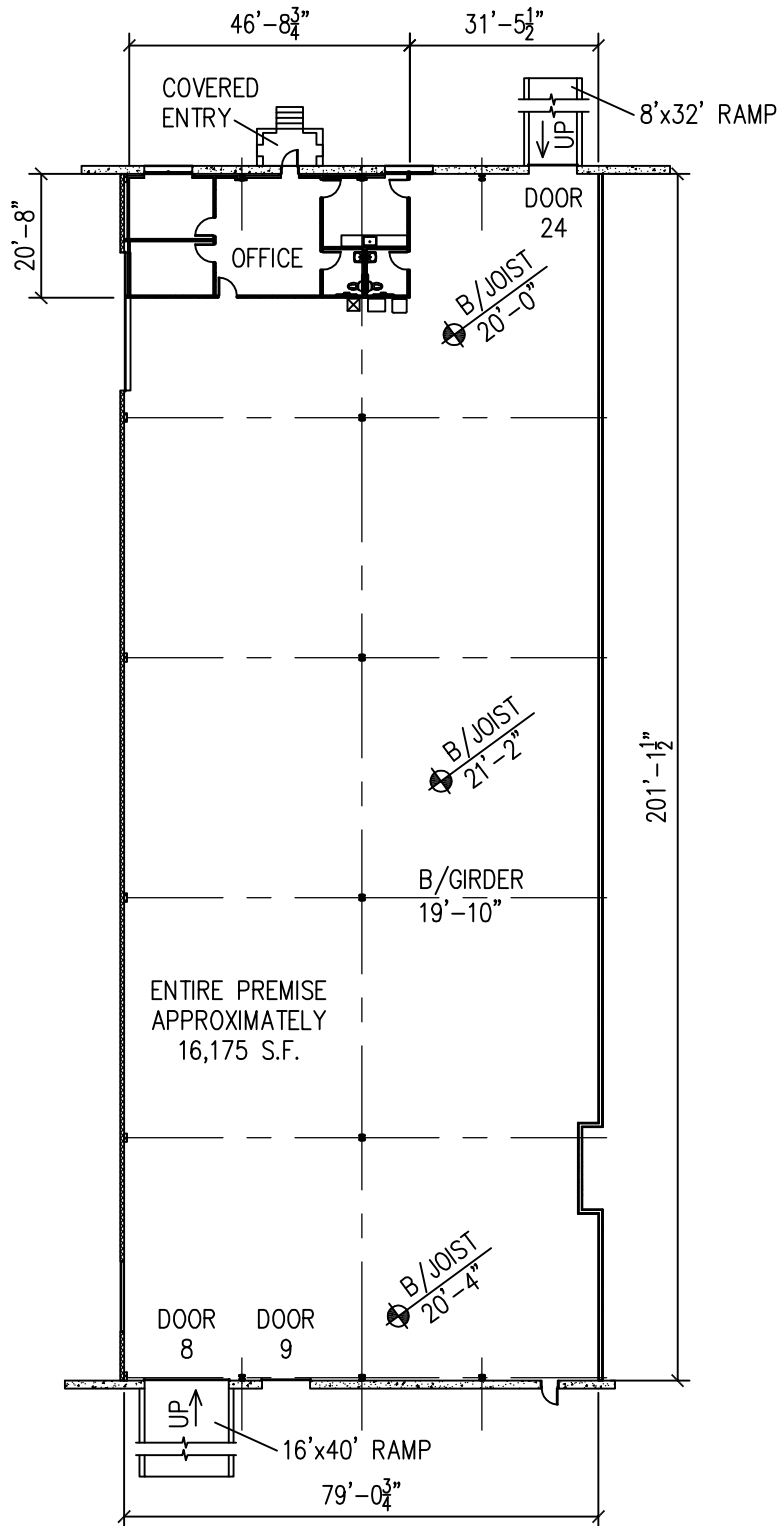

4709 ALLMOND AVE.
SUITE 2A
OVERALL FLOOR PLAN
SCALE: 1/32" = 1'-0"