


DOOR SCHEDULE

- ⑬ 9'x10' O.H. DOOR, DOCK, MANUAL, DOCK LEVELER (DL)
- ⑭ 9'x10' O.H. DOOR, DOCK, MANUAL, DOCK LEVELER (DL)
- Ⓐ 8'x10' SLIDING, MANUAL, SEALED OFF
- Ⓑ 8'x10' SLIDING, MANUAL, SEALED OFF
- Ⓒ 8'x10' COILING, MANUAL, SEALED OFF

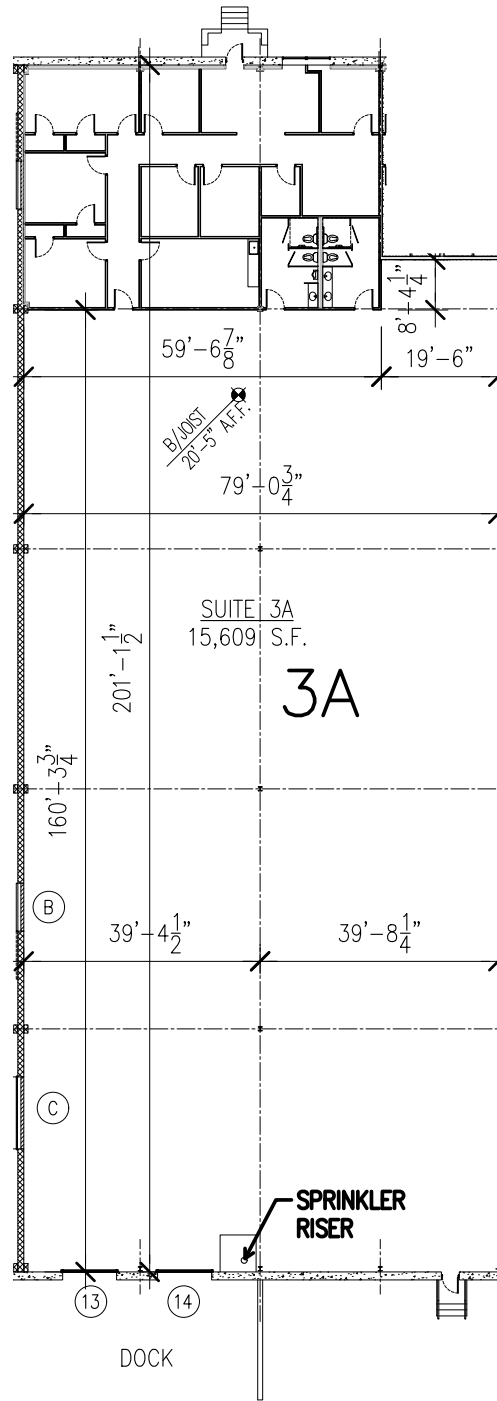

4709 ALLMOND AVE.
 SUITE 3A
 SCALE: 1/32" = 1'-0"