


**DOOR SCHEDULE**

A:	9'x9', DRIVE THRU, MANUAL
B:	9'x9', DOCK, MANUAL
18:	9'x9', DOCK, MANUAL
19:	9'x9', DOCK, MANUAL
20:	9'x9', DOCK, MANUAL
21:	9'x9', DOCK, MANUAL

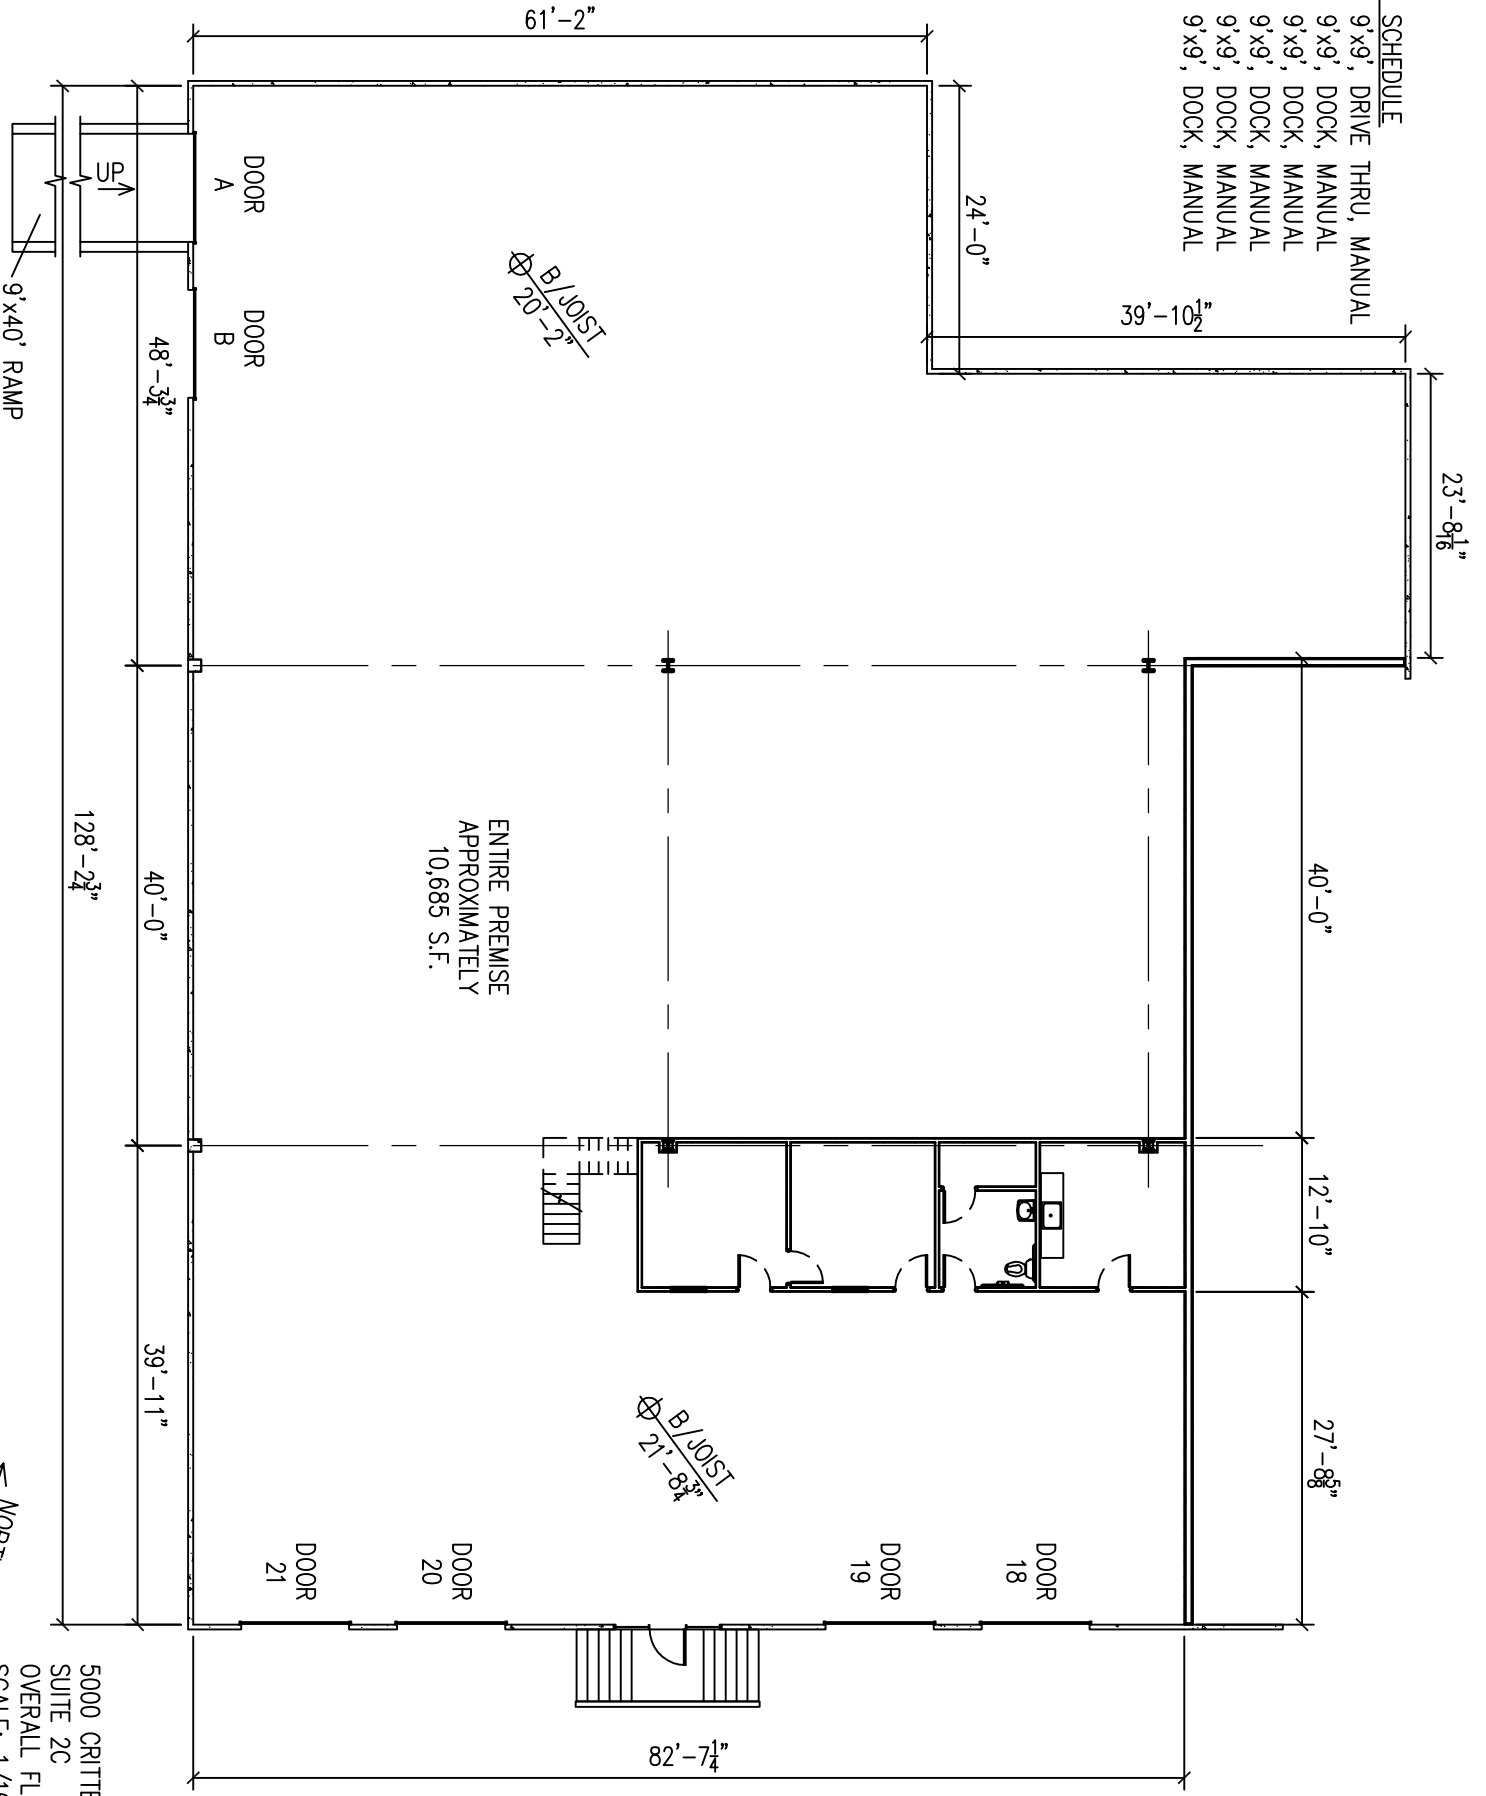

5000 CRITTENDEN DR.  
 SUITE 2C  
 OVERALL FLOOR PLAN  
 SCALE: 1/16" = 1'-0"