


Suite A  
28,334 s.f.

DOOR SCHEDULE:

- |   |  |
|---|--|
| <ul style="list-style-type: none"> <li>① 9'x10' STRAIGHT RAISE, DRIVE THRU, MANUAL</li> <li>② 9'x10' STRAIGHT RAISE, DRIVE THRU, MANUAL</li> <li>③ 9'x10' STRAIGHT RAISE, DRIVE THRU, MANUAL</li> <li>④ 9'x10' STRAIGHT RAISE, DRIVE THRU, MANUAL</li> <li>⑤ 9'x10' STRAIGHT RAISE, DOCK, MANUAL, DOCK LEVELER (DL)</li> <li>⑥ 9'x10' STRAIGHT RAISE, DOCK, MANUAL, DOCK LEVELER (DL)</li> <li>⑦ 9'x10' STRAIGHT RAISE, DOCK, MANUAL, DOCK LEVELER (DL)</li> <li>⑧ 9'x10' STRAIGHT RAISE, DOCK, MANUAL, DOCK LEVELER (DL)</li> <li>⑨ 9'x9' STRAIGHT RAISE, DOCK, MANUAL, DOCK LEVELER (DL)</li> </ul> | <ul style="list-style-type: none"> <li>⑩ 9'x9' STRAIGHT RAISE, DOCK, MANUAL, DOCK LEVELER (DL)</li> <li>⑪ 9'x9' STRAIGHT RAISE, DOCK, MANUAL, DOCK LEVELER (DL)</li> <li>⑫ 9'x9' STRAIGHT RAISE, DOCK, MANUAL, DOCK LEVELER (DL)</li> <li>⑬ 9'x9' STRAIGHT RAISE, DOCK, MANUAL, DOCK LEVELER (DL)</li> <li>⑭ 9'x9' STRAIGHT RAISE, DOCK, MANUAL, DOCK LEVELER (DL)</li> <li>⑮ 9'x9' STRAIGHT RAISE, DOCK, MANUAL, DOCK LEVELER (DL)</li> </ul> |
|---|--|



AIRSIDE COMMERCE CENTER  
405 MACLEAN AVE.  
BUILDING #5 - SUITE, A  
FLOOR PLAN  
SCALE: 1" = 30'-0"

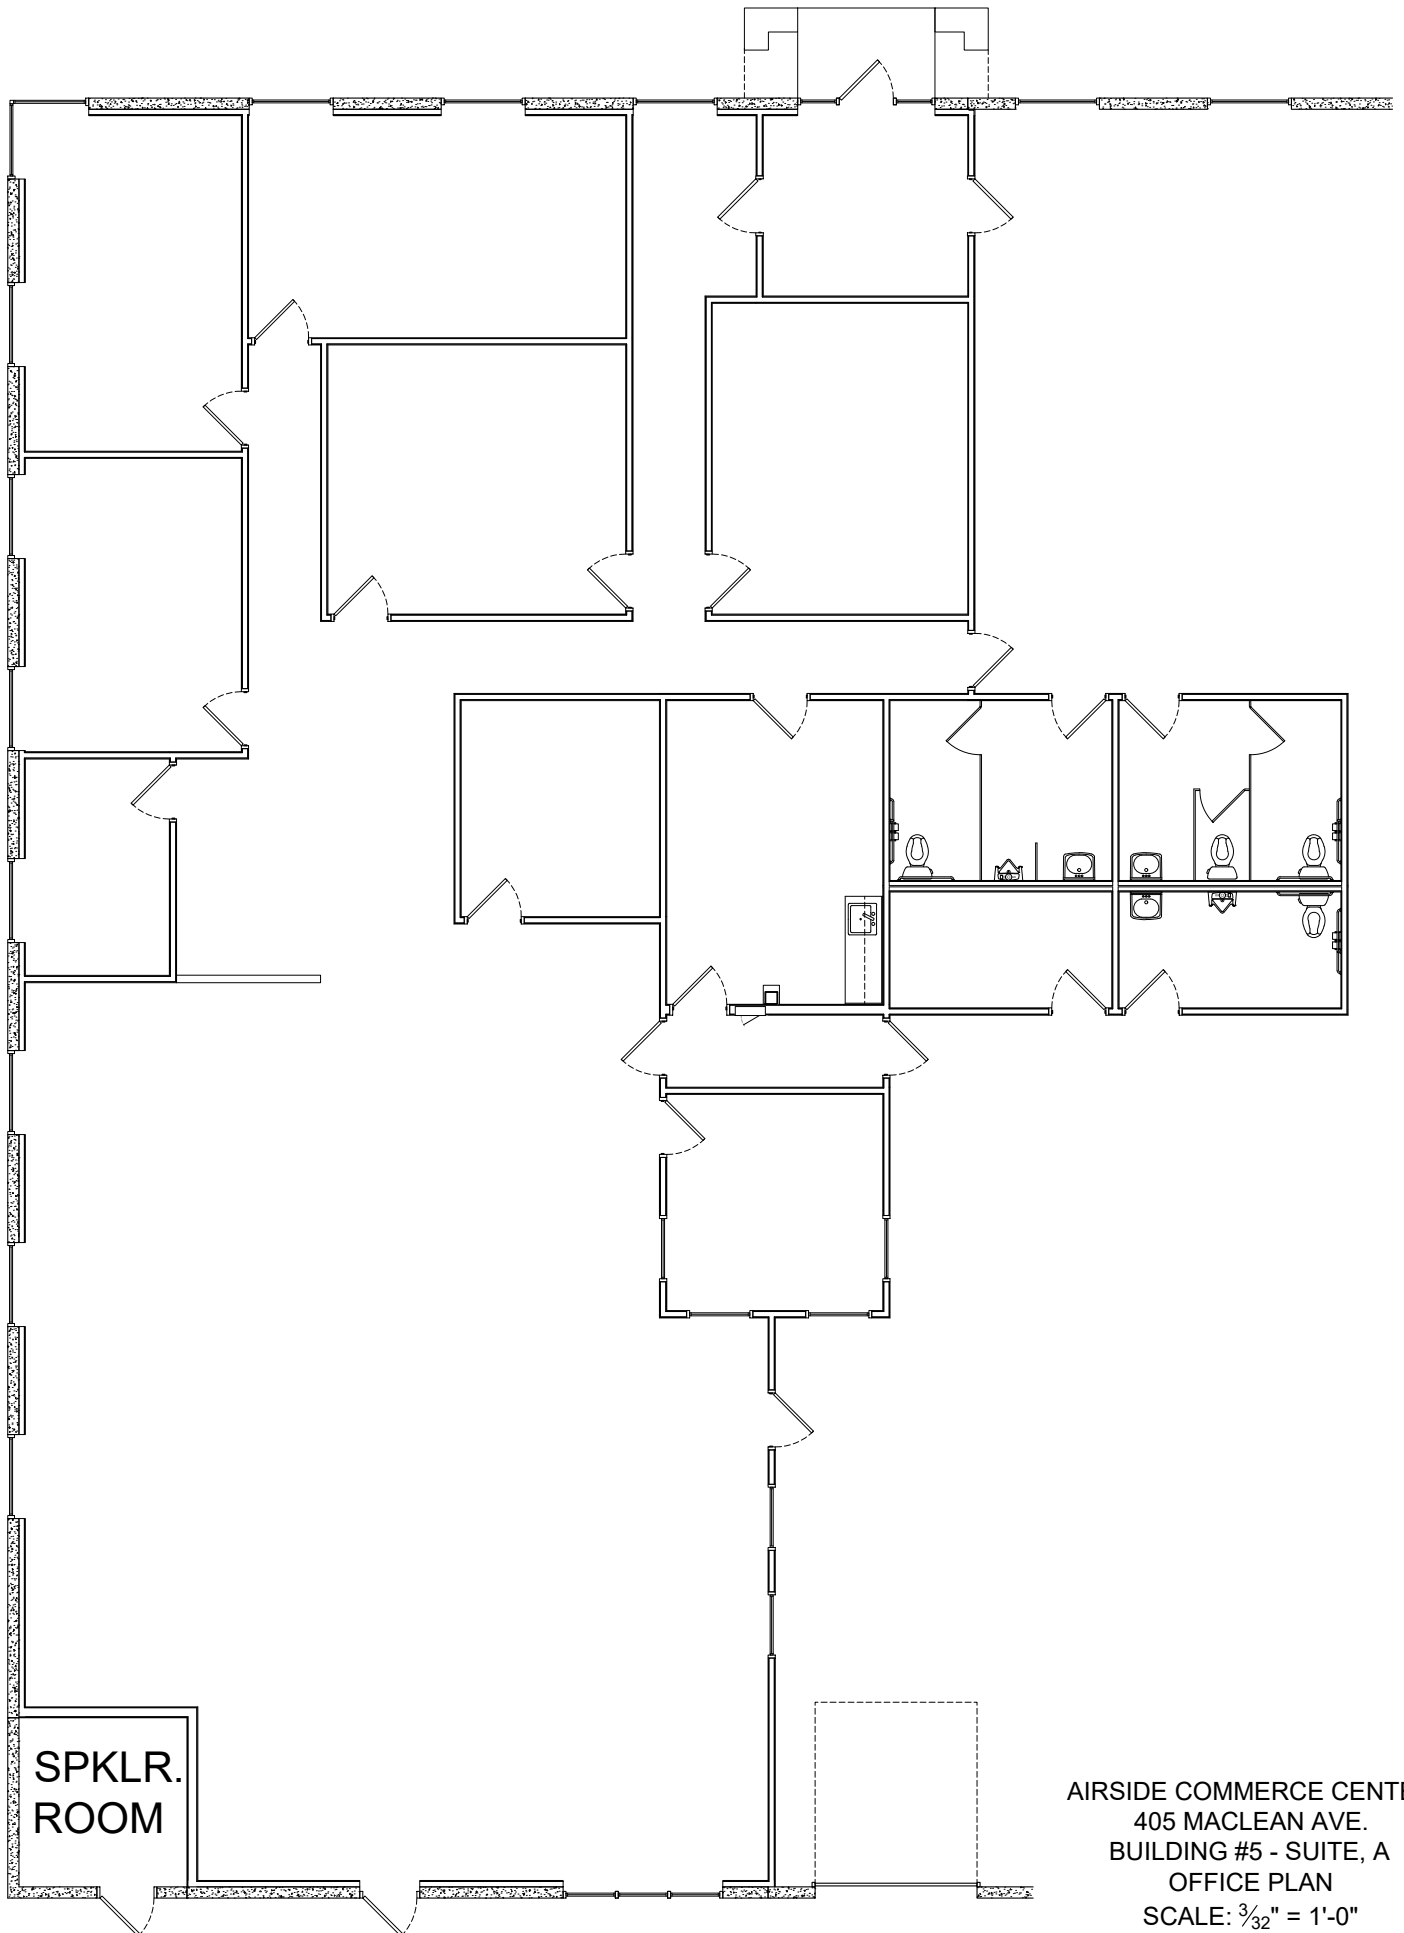

SPKLR.  
ROOM

AIRSIDE COMMERCE CENTER  
405 MACLEAN AVE.  
BUILDING #5 - SUITE, A  
OFFICE PLAN  
SCALE: 3/32" = 1'-0"