


DOOR SCHEDULE

- A: 10'-5" WIDE COIL DOOR (SEALED)
- 17: 9'-2"x10'-2", DOCK, MANUAL
- 18: 10'-2"x10'-2", DOCK, MANUAL
- 19: 9'-2"x10'-2", DOCK, MANUAL

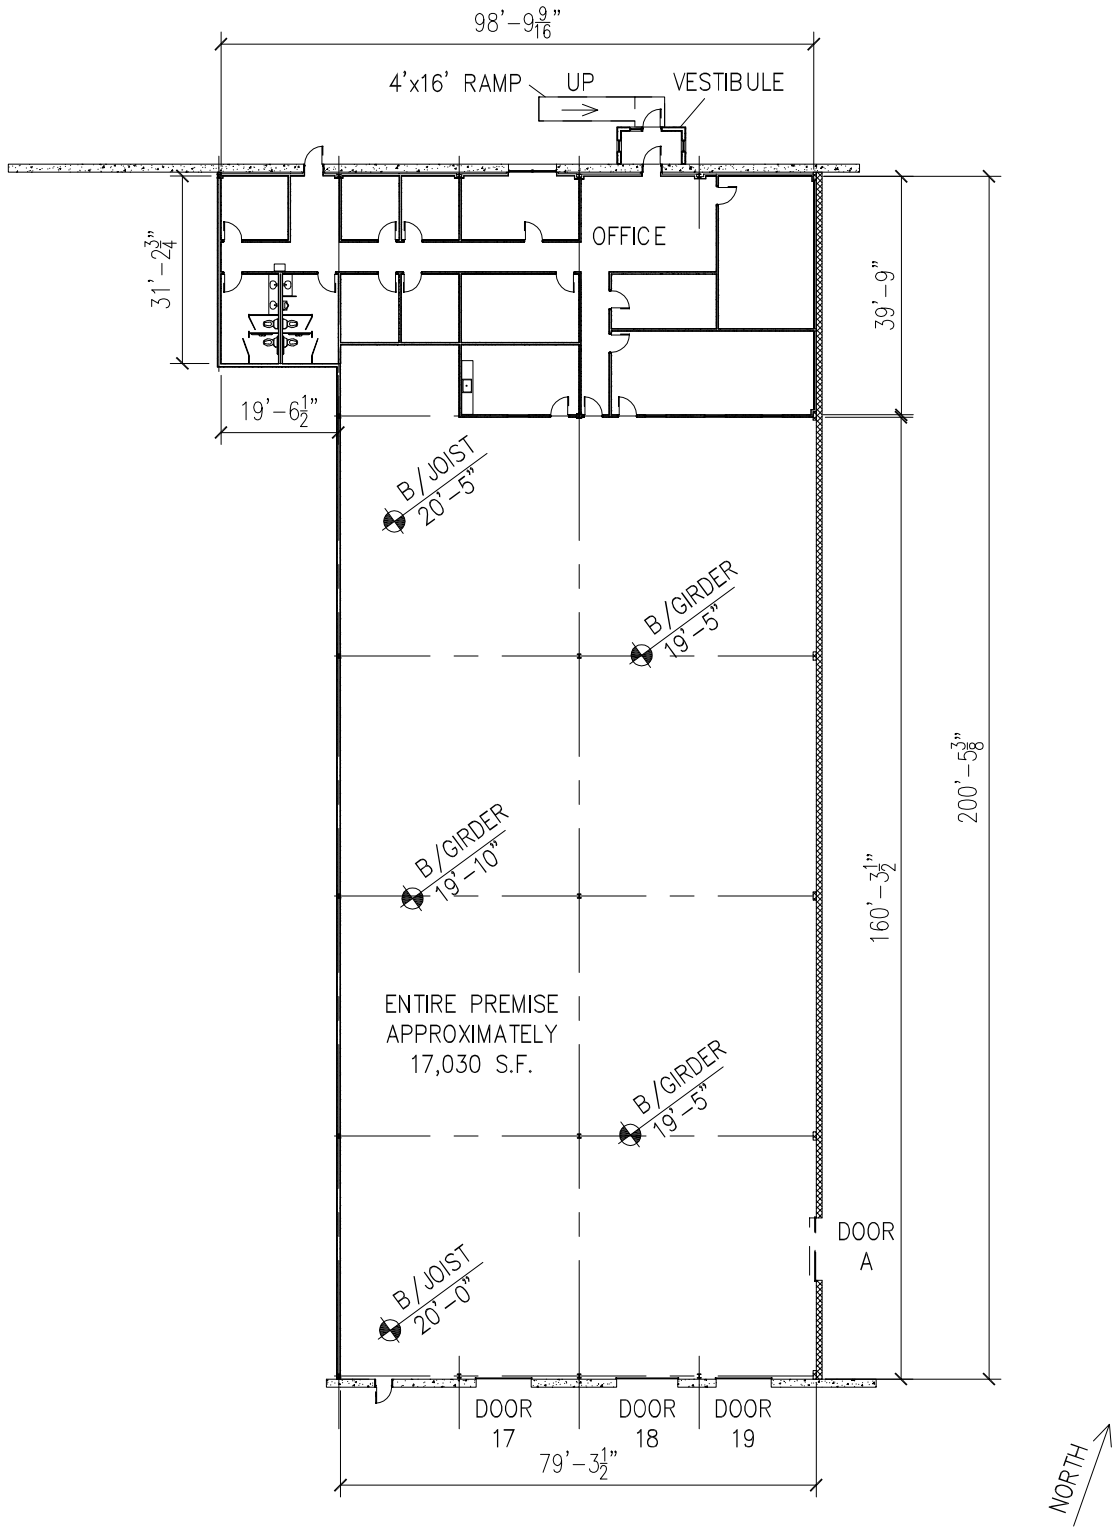

4709 ALLMOND AVE.
 SUITE 3B
 OVERALL FLOOR PLAN
 SCALE: 1/32" = 1'-0"